



TOP VIEW

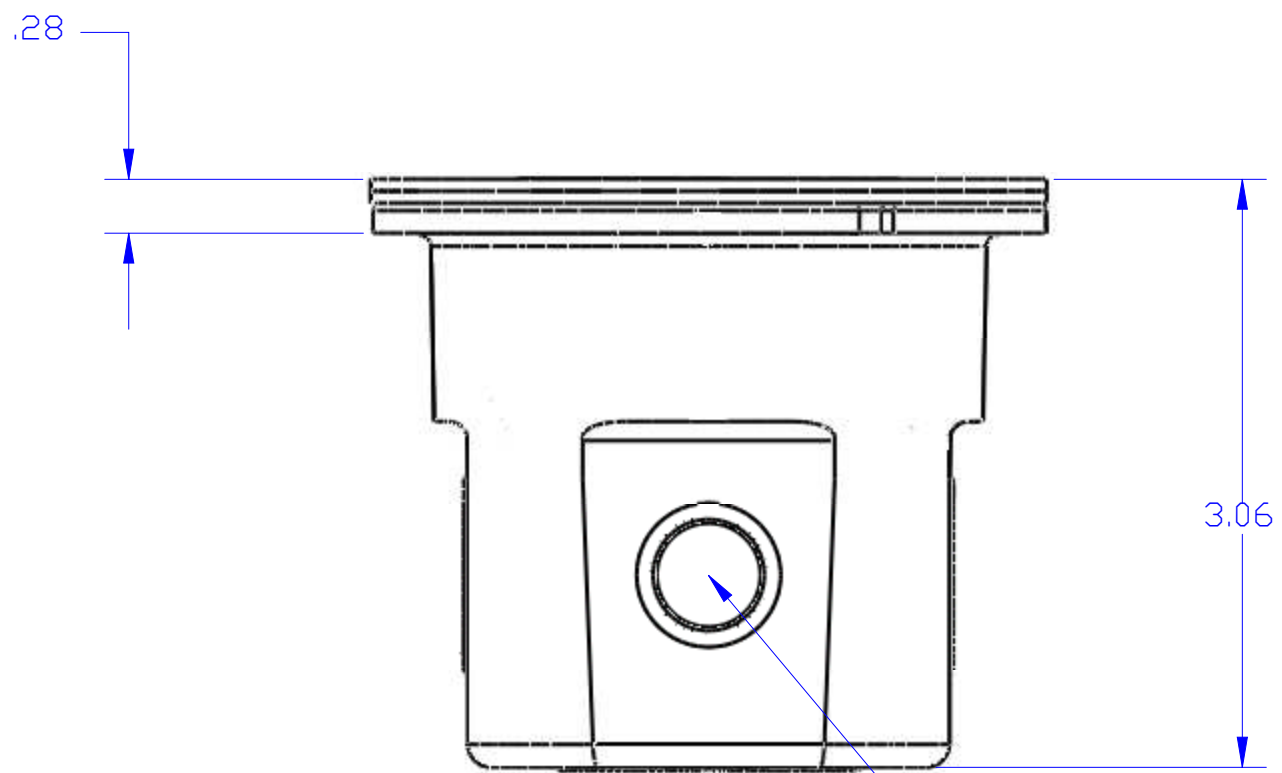


FRONT VIEW

1/2 CONDUIT OPENING
[1/2 NPT WITH CAP]
OPPOSITE SIDE SAME

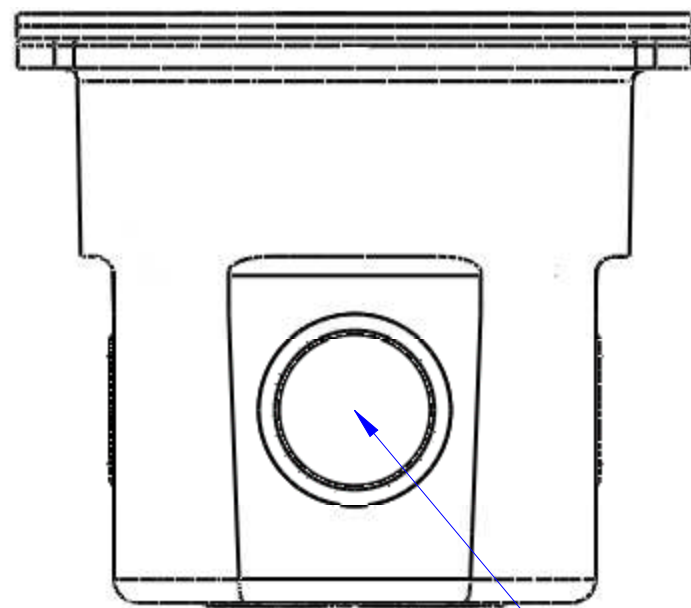


RIGHT VIEW

3/4 CONDUIT OPENING
[1/2 NPT WITH CAP]
OPPOSITE SIDE SAME

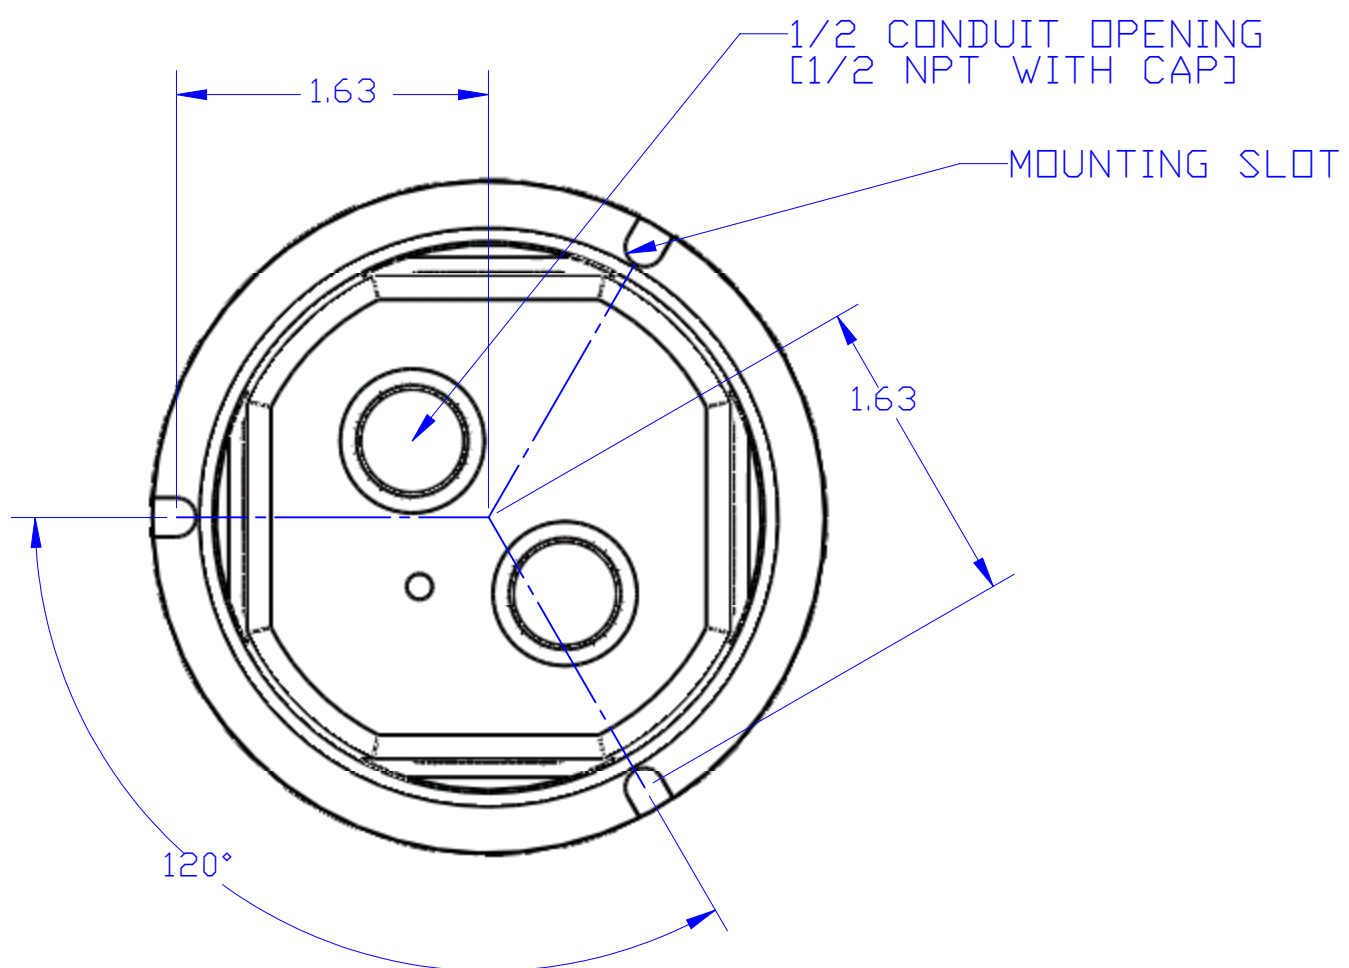


BOTTOM VIEW

DESCRIPTION:
FLOOR BOX FURNISHED WITH 504 BRASS
COVER 3 1/2" 3 1/8" SIDES (2)- 3/4" &
(2)-1/2" 10 CU. IN. 15 AMP RECEPTACLE BOTTOM
(2)-1/2"

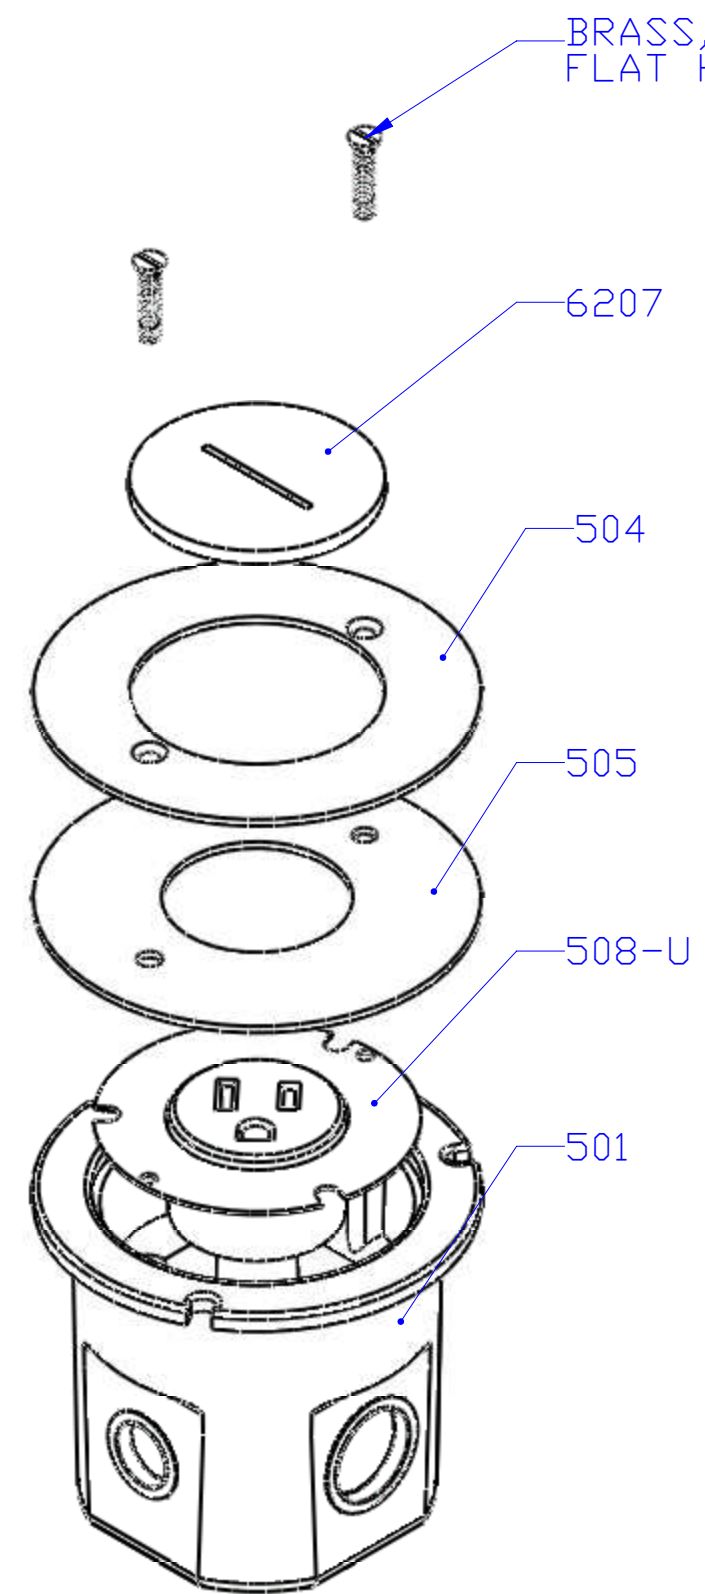

ISOMETRIC VIEW

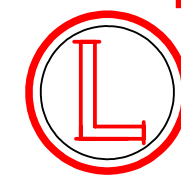

LEW ELECTRIC
FITTINGS COMPANY
SERVING THE ELCTRICAL INDUSTRY SINCE 1901
1801 W. St. Charles Rd. Maywood, IL 60153
PHONE: 708-345-2075

UNLESS OTHERWISE SPECIFIED:		NAME	DATE	TITLE: 512-U	
DIMENSIONS ARE IN INCHES	DRAWN	P.J.G.	12/30/2007		
TOLERANCES: FRACTIONAL ±					
ANGULAR: MACH ± BEND ±					
TWO PLACE DECIMAL ±				SIZE DWG. NO. REV C 100200 A	
THREE PLACE DECIMAL ±					
INTERPRET GEOMETRIC TOLERANCING PER:	COMMENTS:				
MATERIAL					
FINISH					
DO NOT SCALE DRAWING					
		WEIGHT:		SHEET 1 OF 4	