

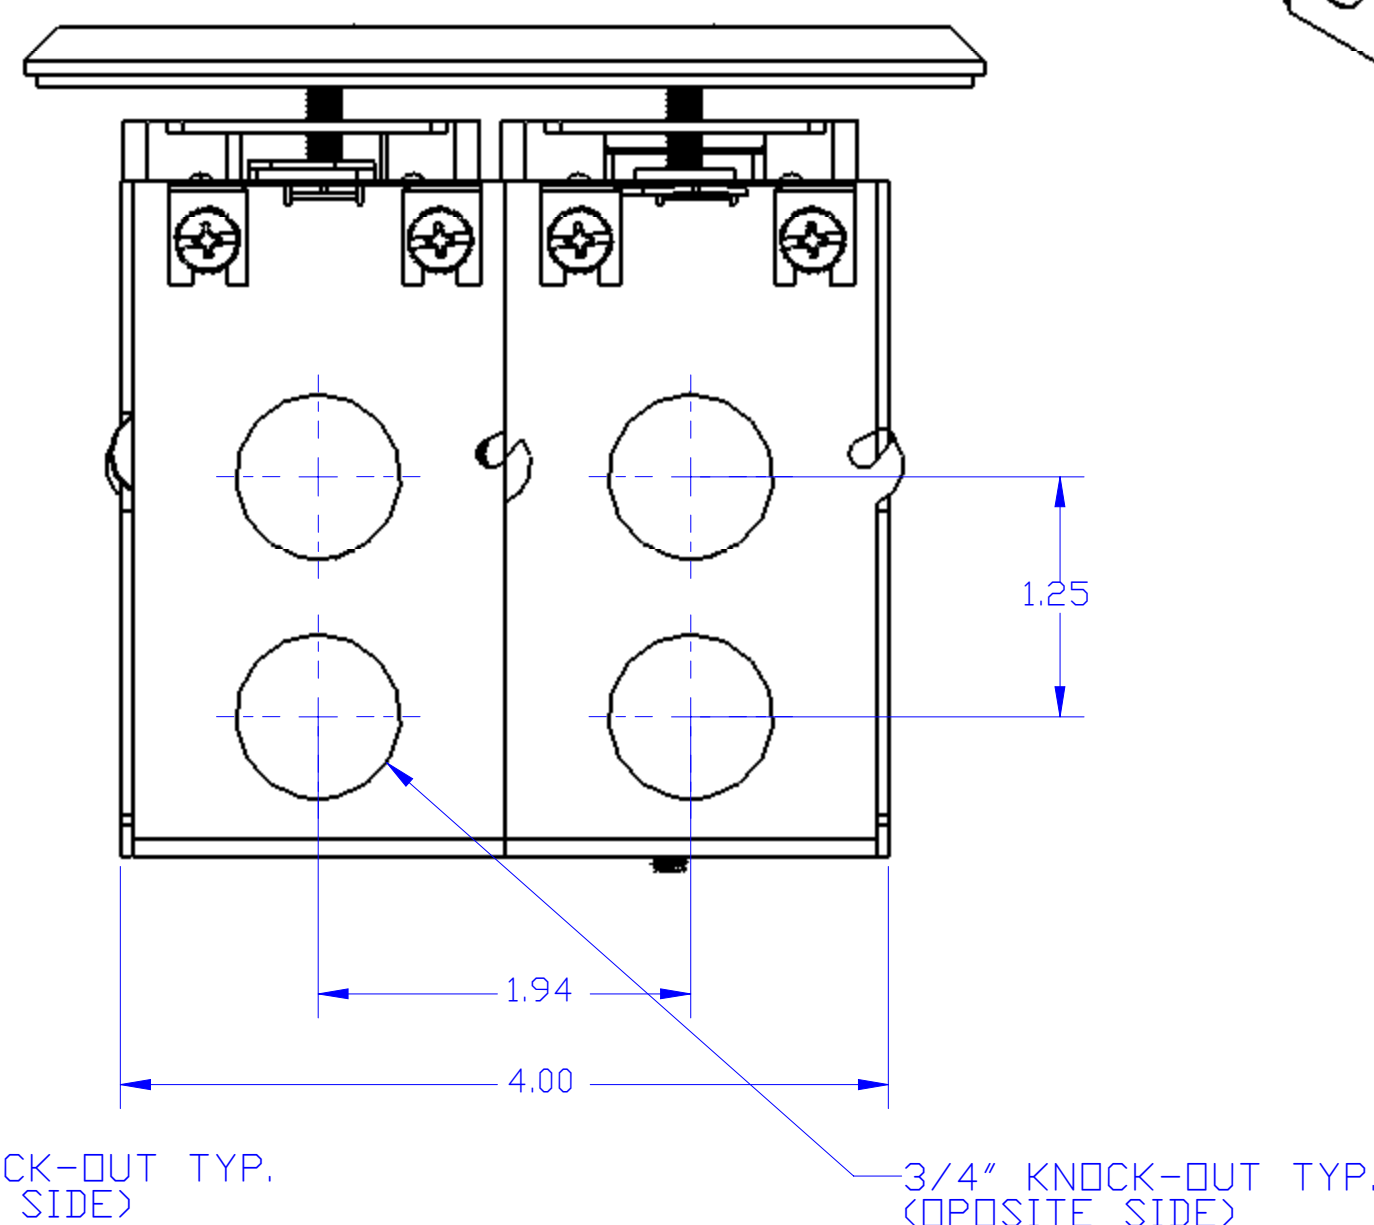
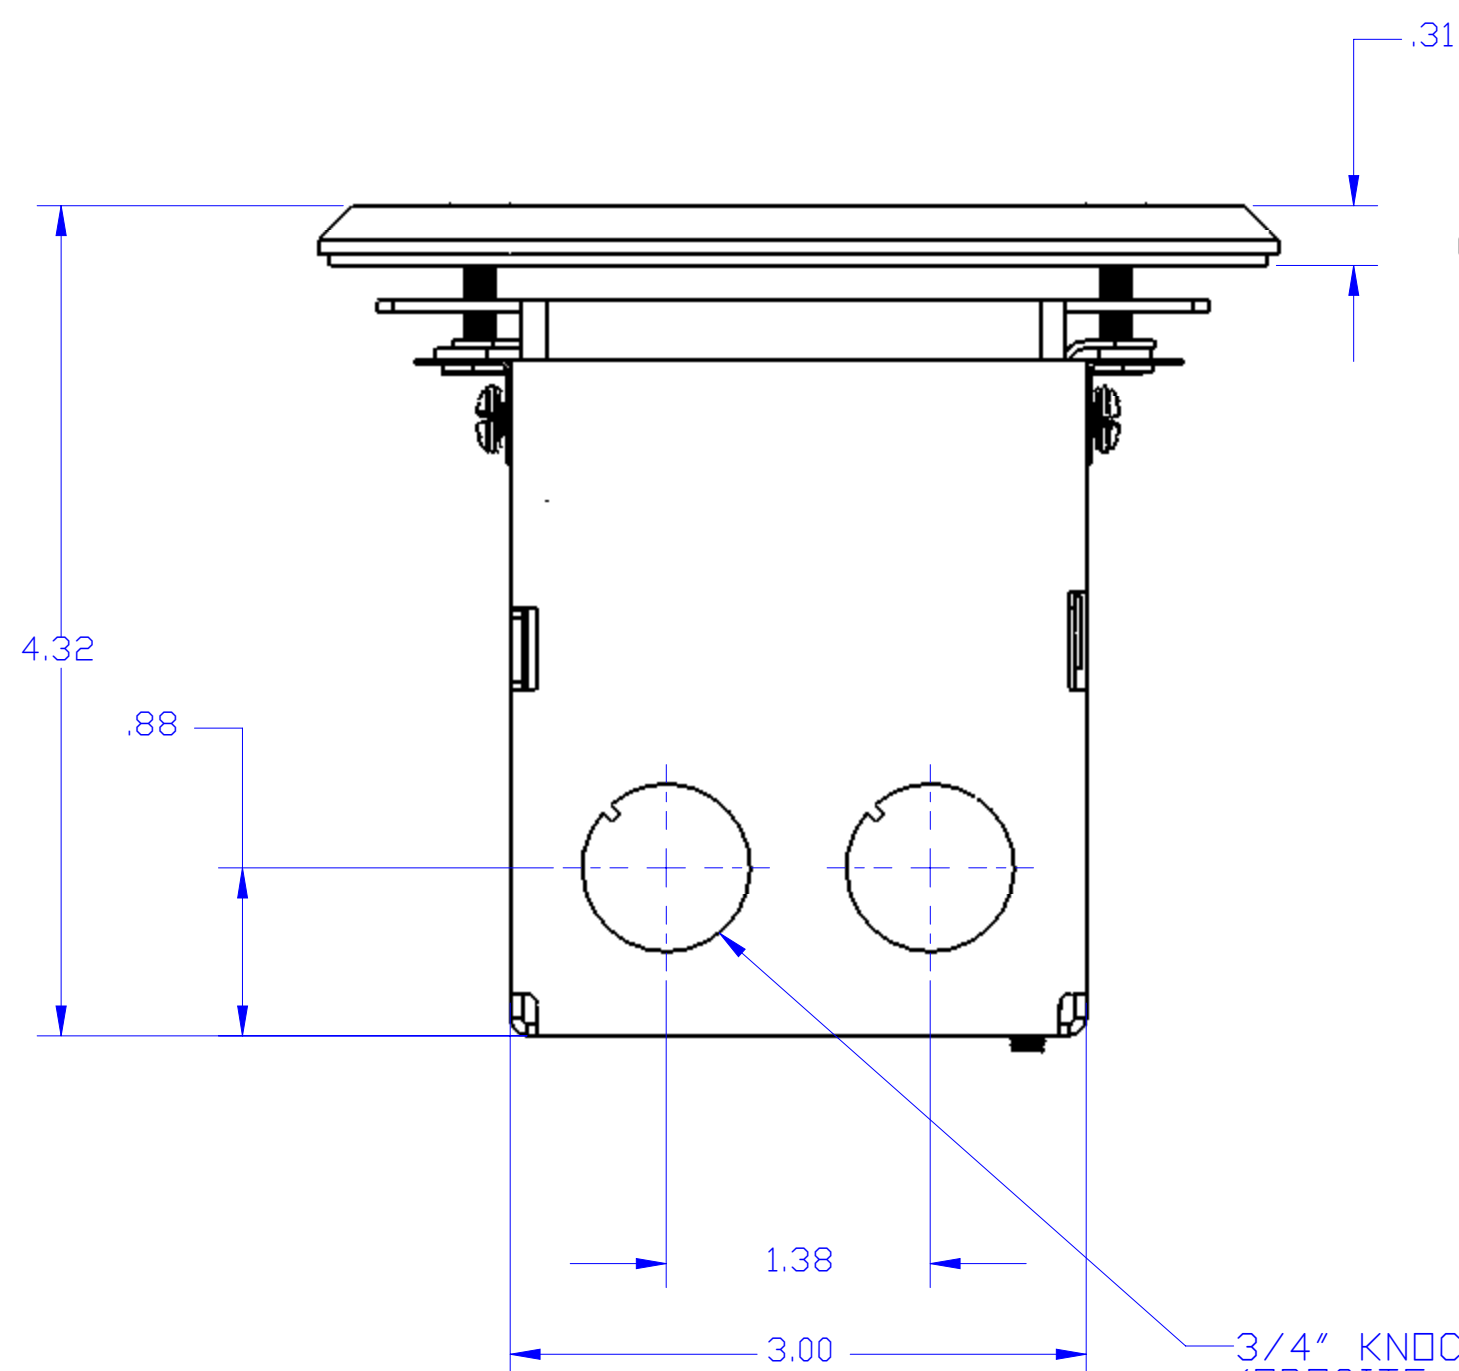
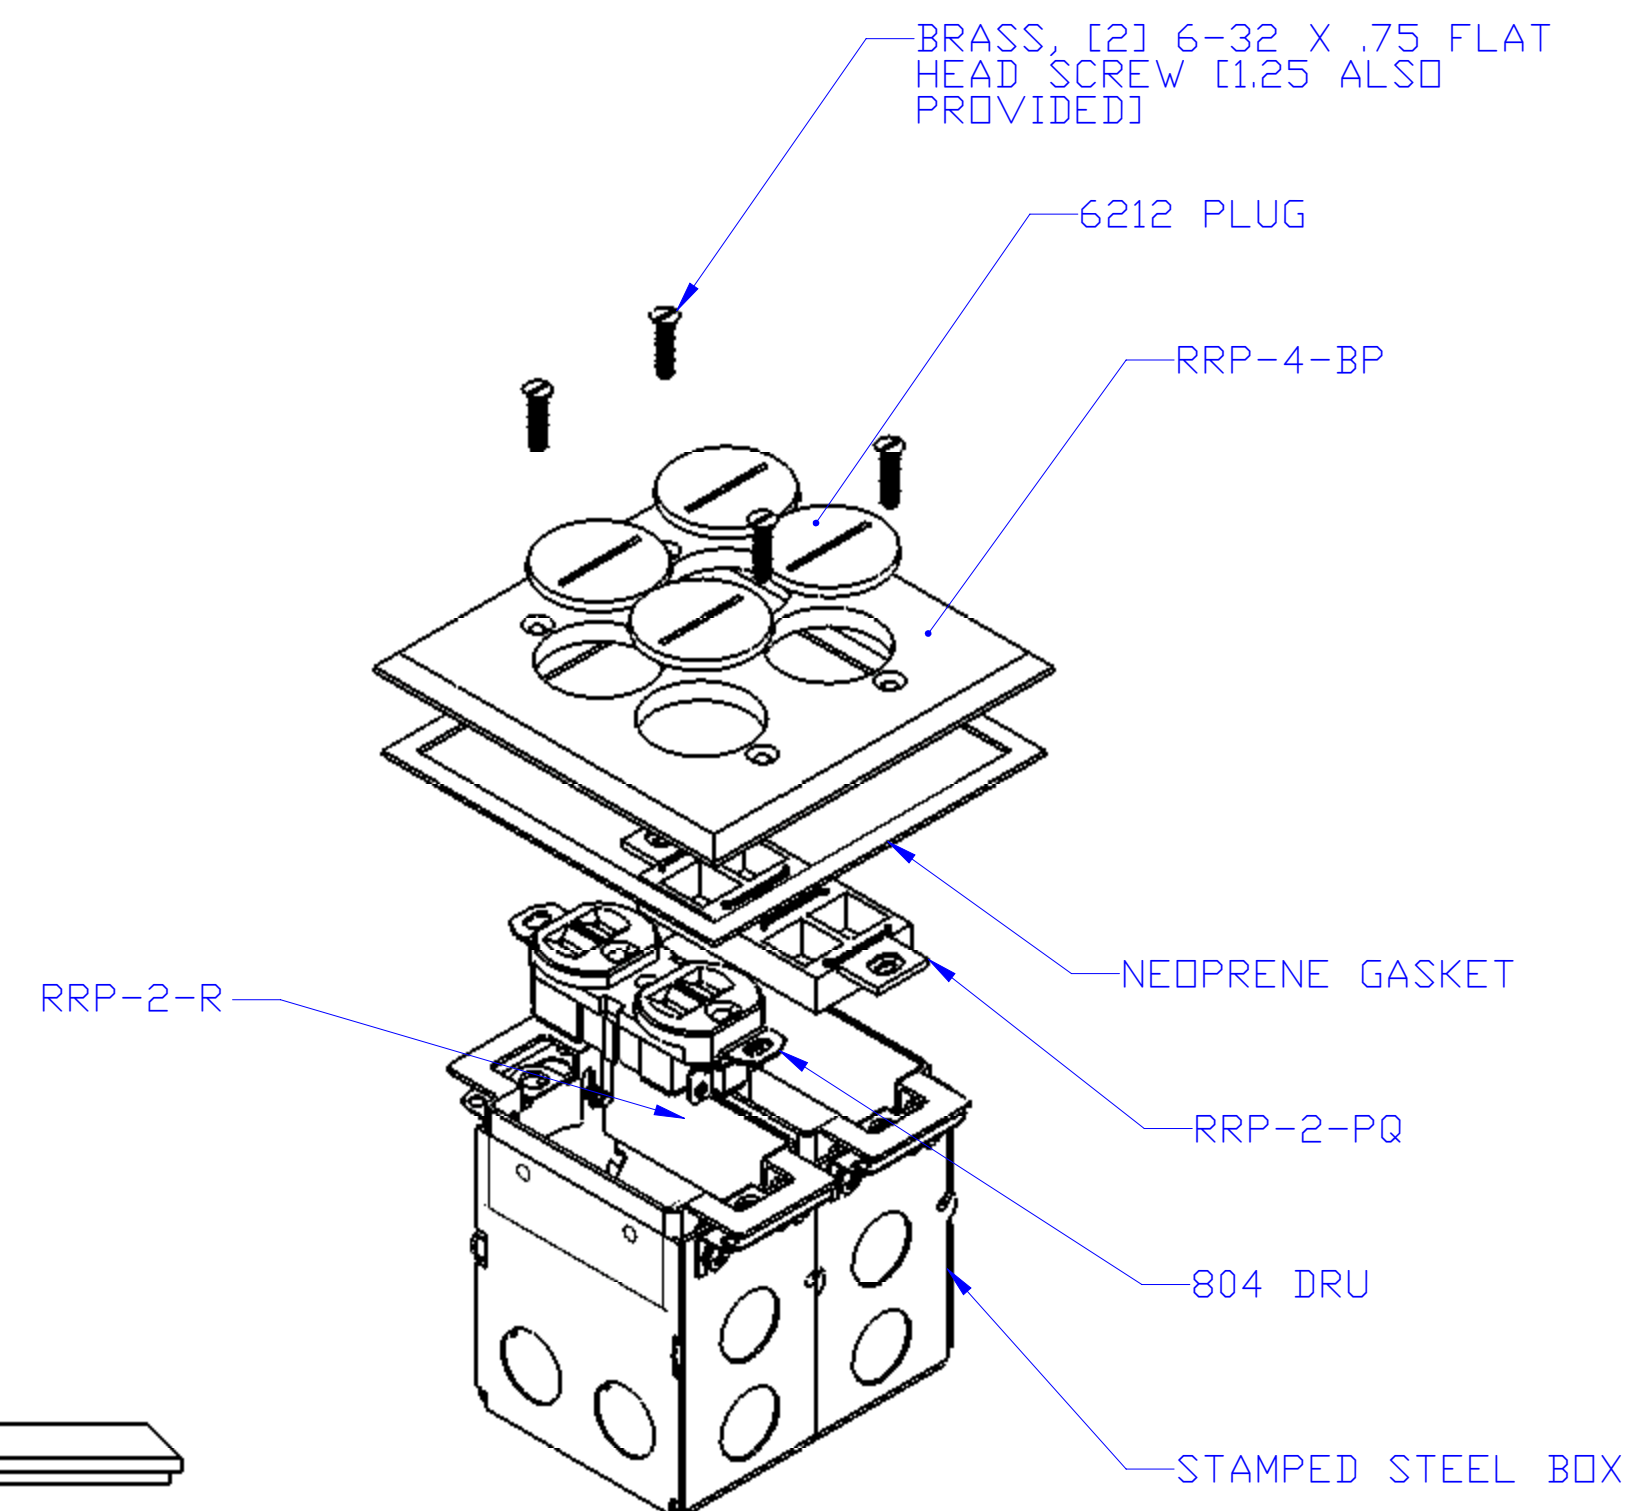


DESCRIPTION:
TWO GANG, DIVIDED, RECESSED, FLOOR PLATE
ASSEMBLY: 1 POWER & 1 QUAD PORT

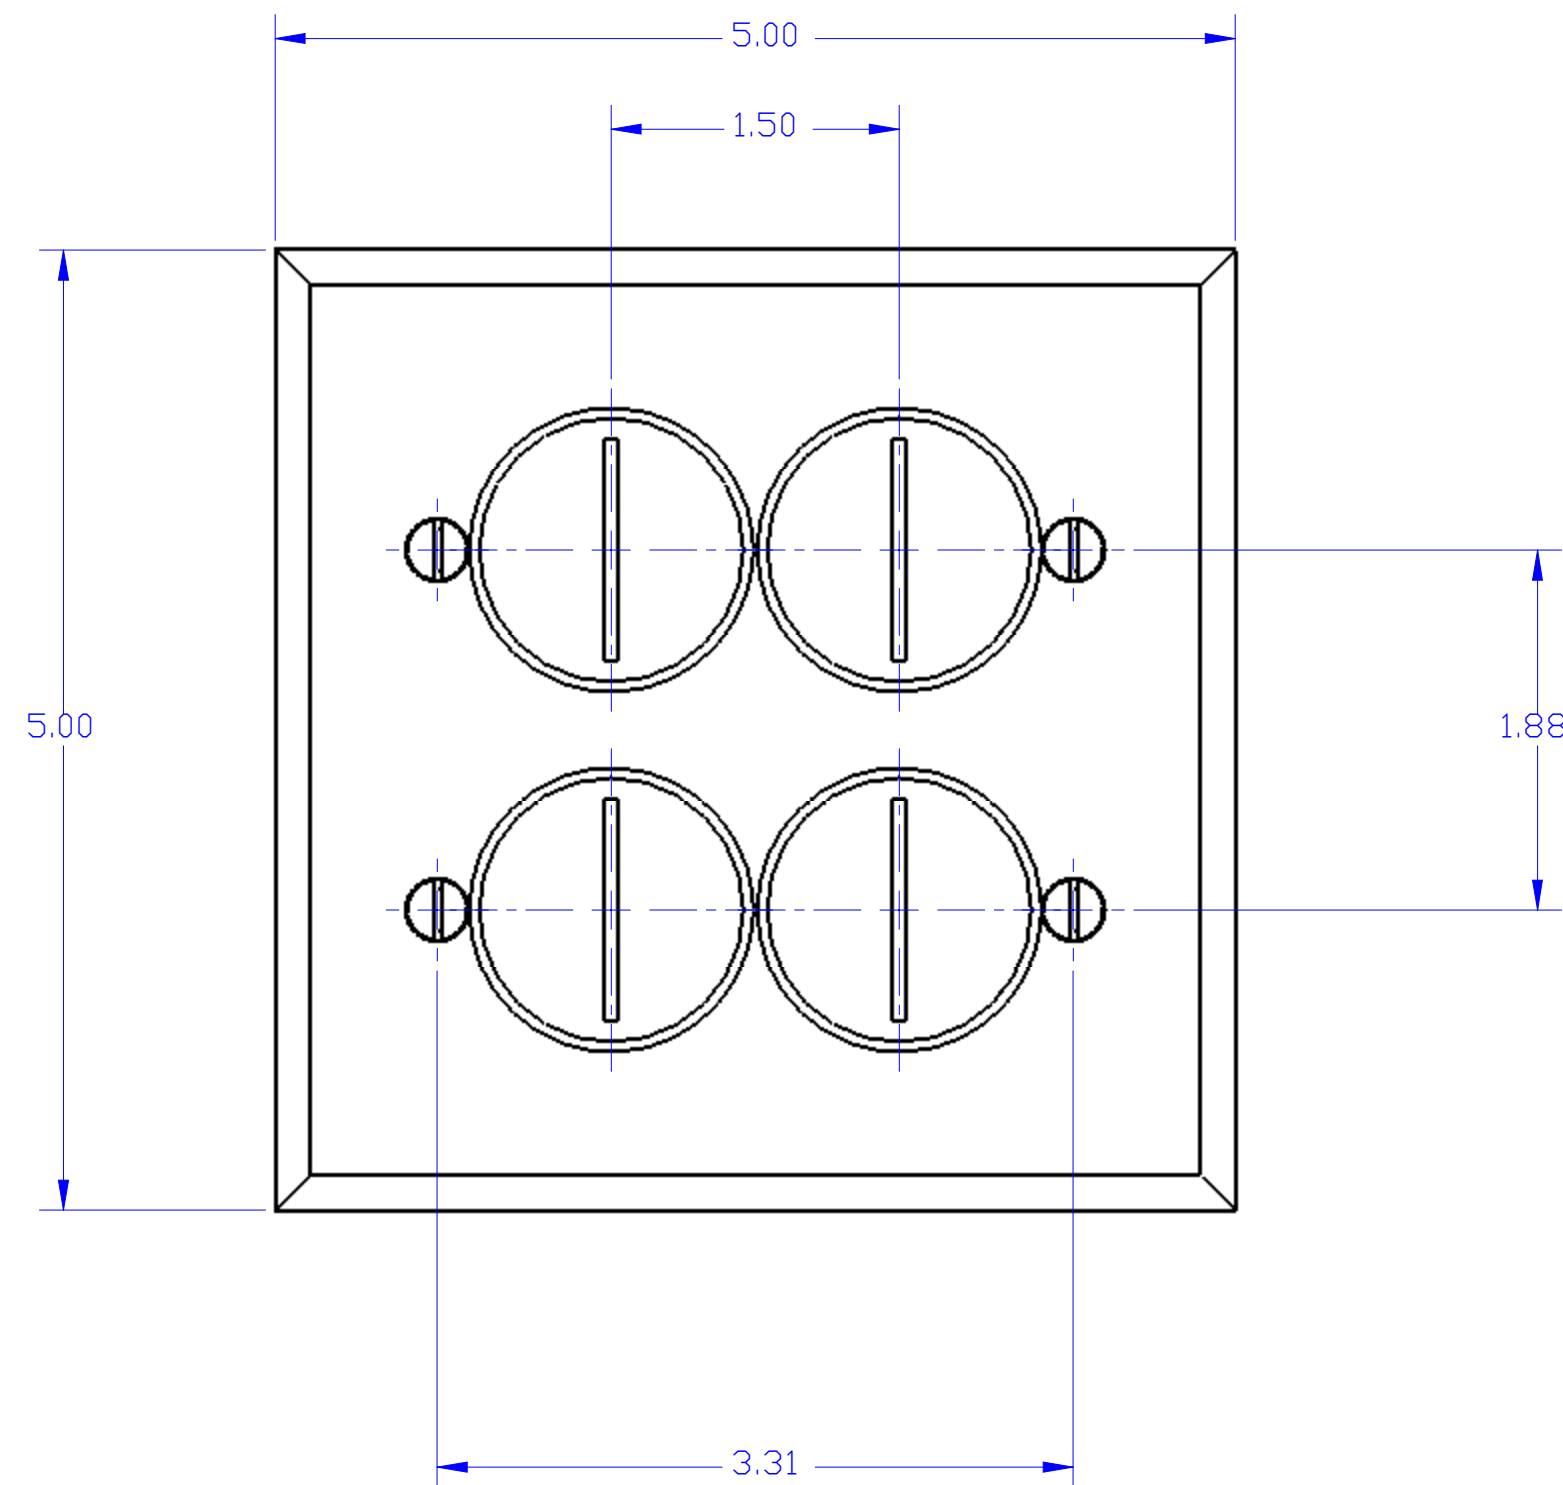

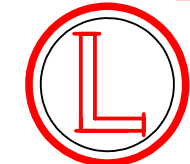

LEW ELECTRIC

FITTINGS COMPANY

SERVING THE ELCTRICAL INDUSTRY SINCE 1901

1801 W. St. Charles Rd. Maywood, IL 60153

PHONE: 708-345-2075

UNLESS OTHERWISE SPECIFIED:		NAME	DATE
DIMENSIONS ARE IN INCHES		DRAWN	PJG 2/10/2008
TOLERANCES:			
FRACTIONAL: ±			
ANGULAR: MACH ±			
BEND ±			
TWO PLACE DECIMAL ±			
THREE PLACE DECIMAL ±			
INTERPRET GEOMETRIC TOLERANCING PER:		TITLE:	
MATERIAL		SWB-4-PQ	
FINISH		SIZE DWG. NO.	
DO NOT SCALE DRAWING		C	
		REV	
		A	
		WEIGHT: SHEET 1 OF 16	