

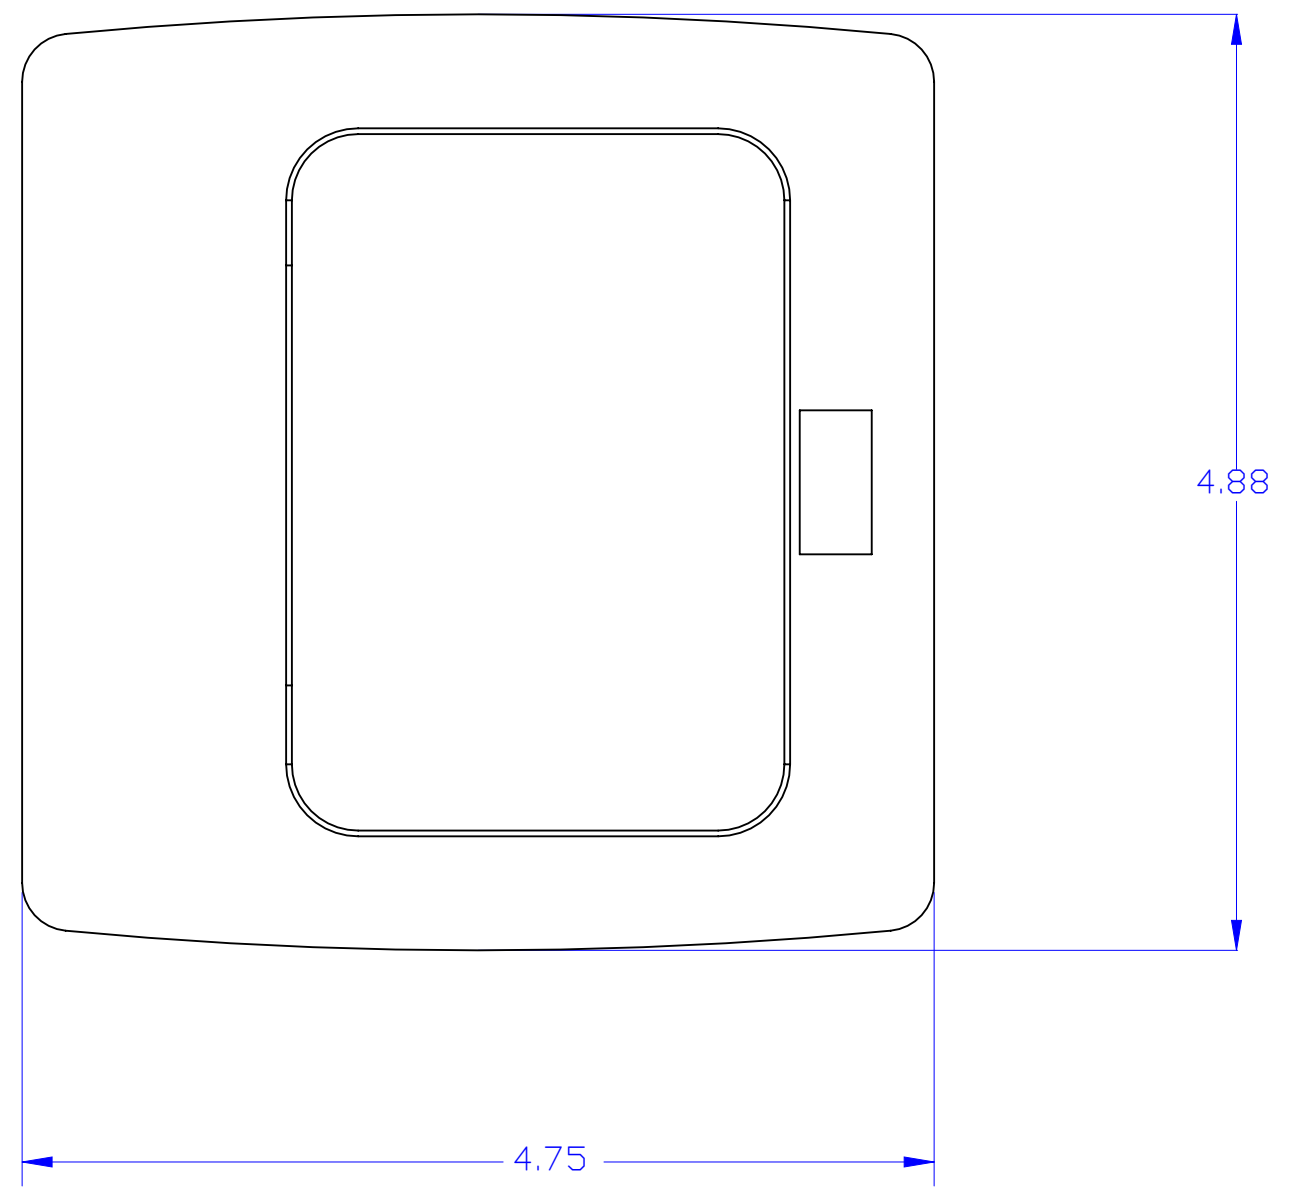


DESCRIPTION:
Stainless Steel Finish Pop Up Counter Top
Plate with PUFFP-WB (wood floor box)

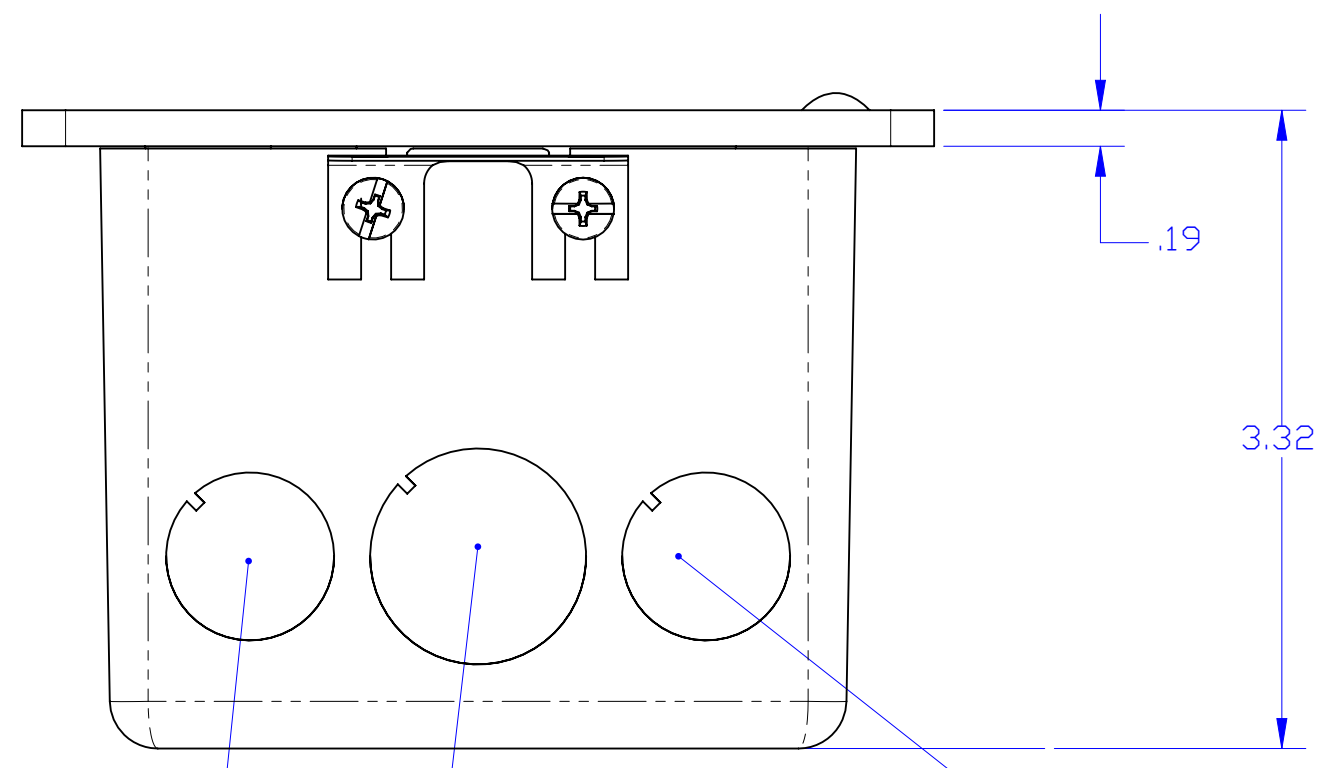

TOP VIEW

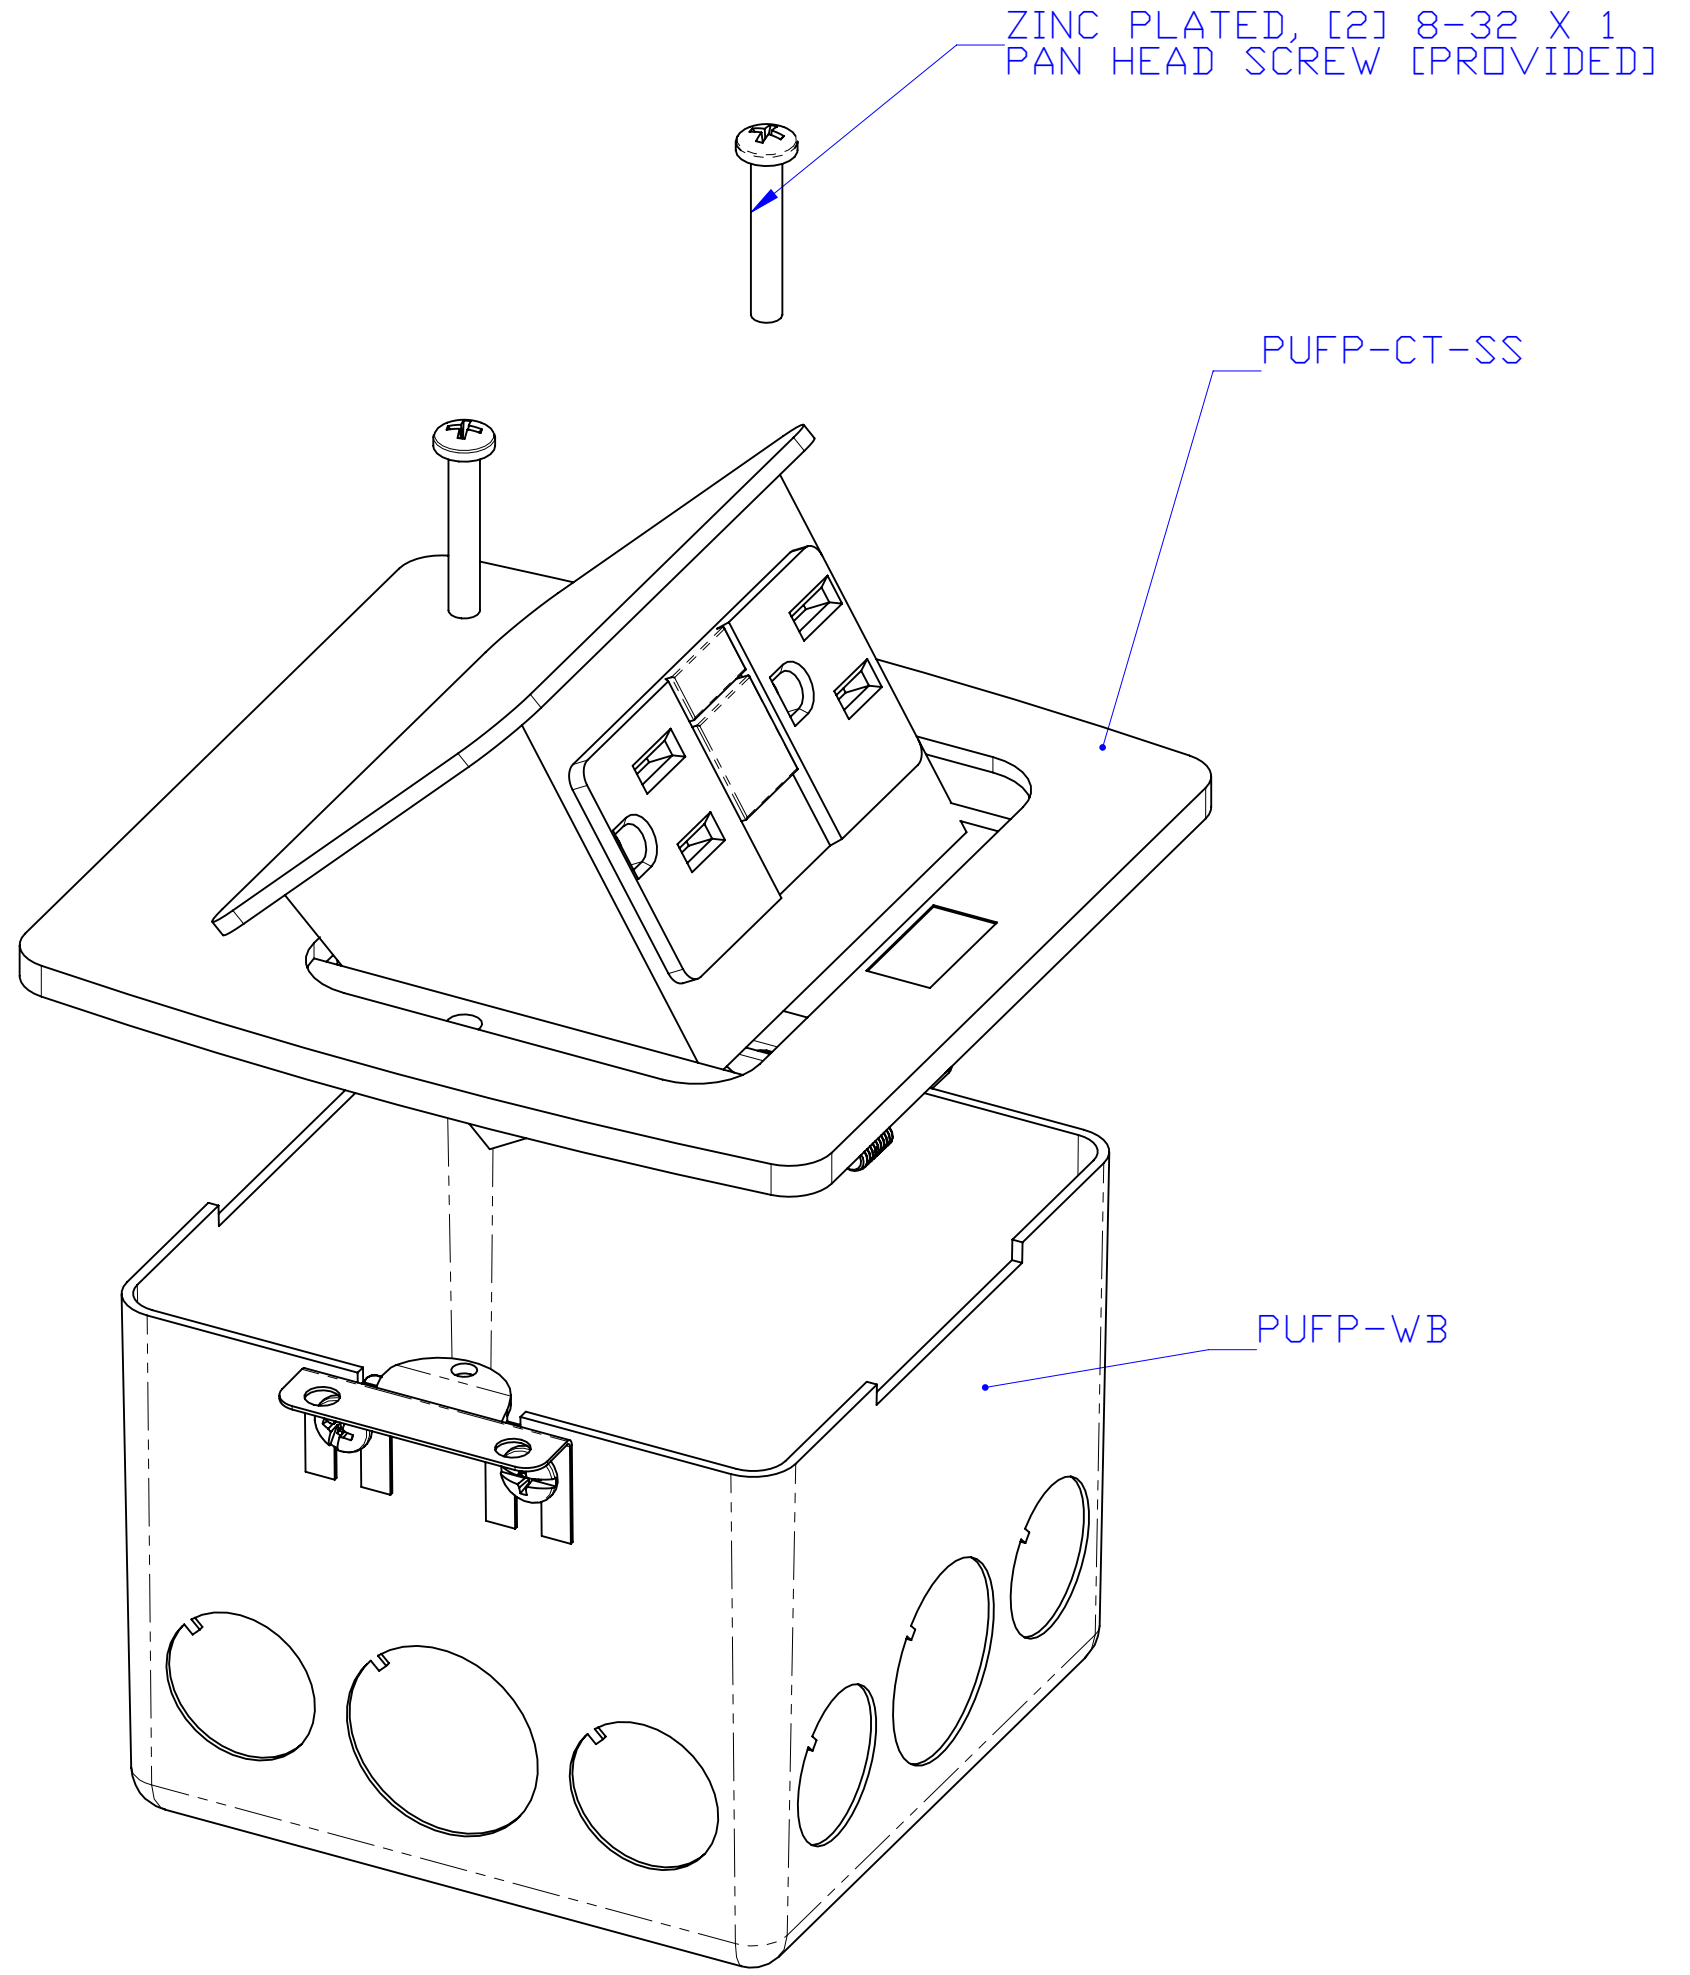

1/2" KNOCK-OUT TYP. (OPPOSITE SIDE)

3/4" KNOCK-OUT TYP. (OPPOSITE SIDE)

1/2" KNOCK-OUT TYP. (OPPOSITE SIDE)

FRONT VIEW

LEW ELECTRIC
FITTINGS COMPANY
SERVING THE ELECTRICAL INDUSTRY SINCE 1901
1801 W. St. Charles Rd. Maywood, IL 60153
PHONE: 708-345-2075

UNLESS OTHERWISE SPECIFIED:		NAME	DATE	TITLE: PUFP-CT-SS
DIMENSIONS ARE IN INCHES		DRAWN	P.J.G.	
TOLERANCES:		COMMENTS:		
FRACTIONAL ±				
ANGULAR: MACH ± BEND ±				
TWO PLACE DECIMAL ±				
THREE PLACE DECIMAL ±		SIZE DWG. NO. REV		
INTERPRET GEOMETRIC TOLERANCING PER:		C 200183 A		
MATERIAL		WEIGHT: SHEET 1 OF 2		
FINISH		DO NOT SCALE DRAWING		